


# ALMONDSBURY BELFRY

| REVISIONS |             |      |
|-----------|-------------|------|
| No.       | DESCRIPTION | DATE |

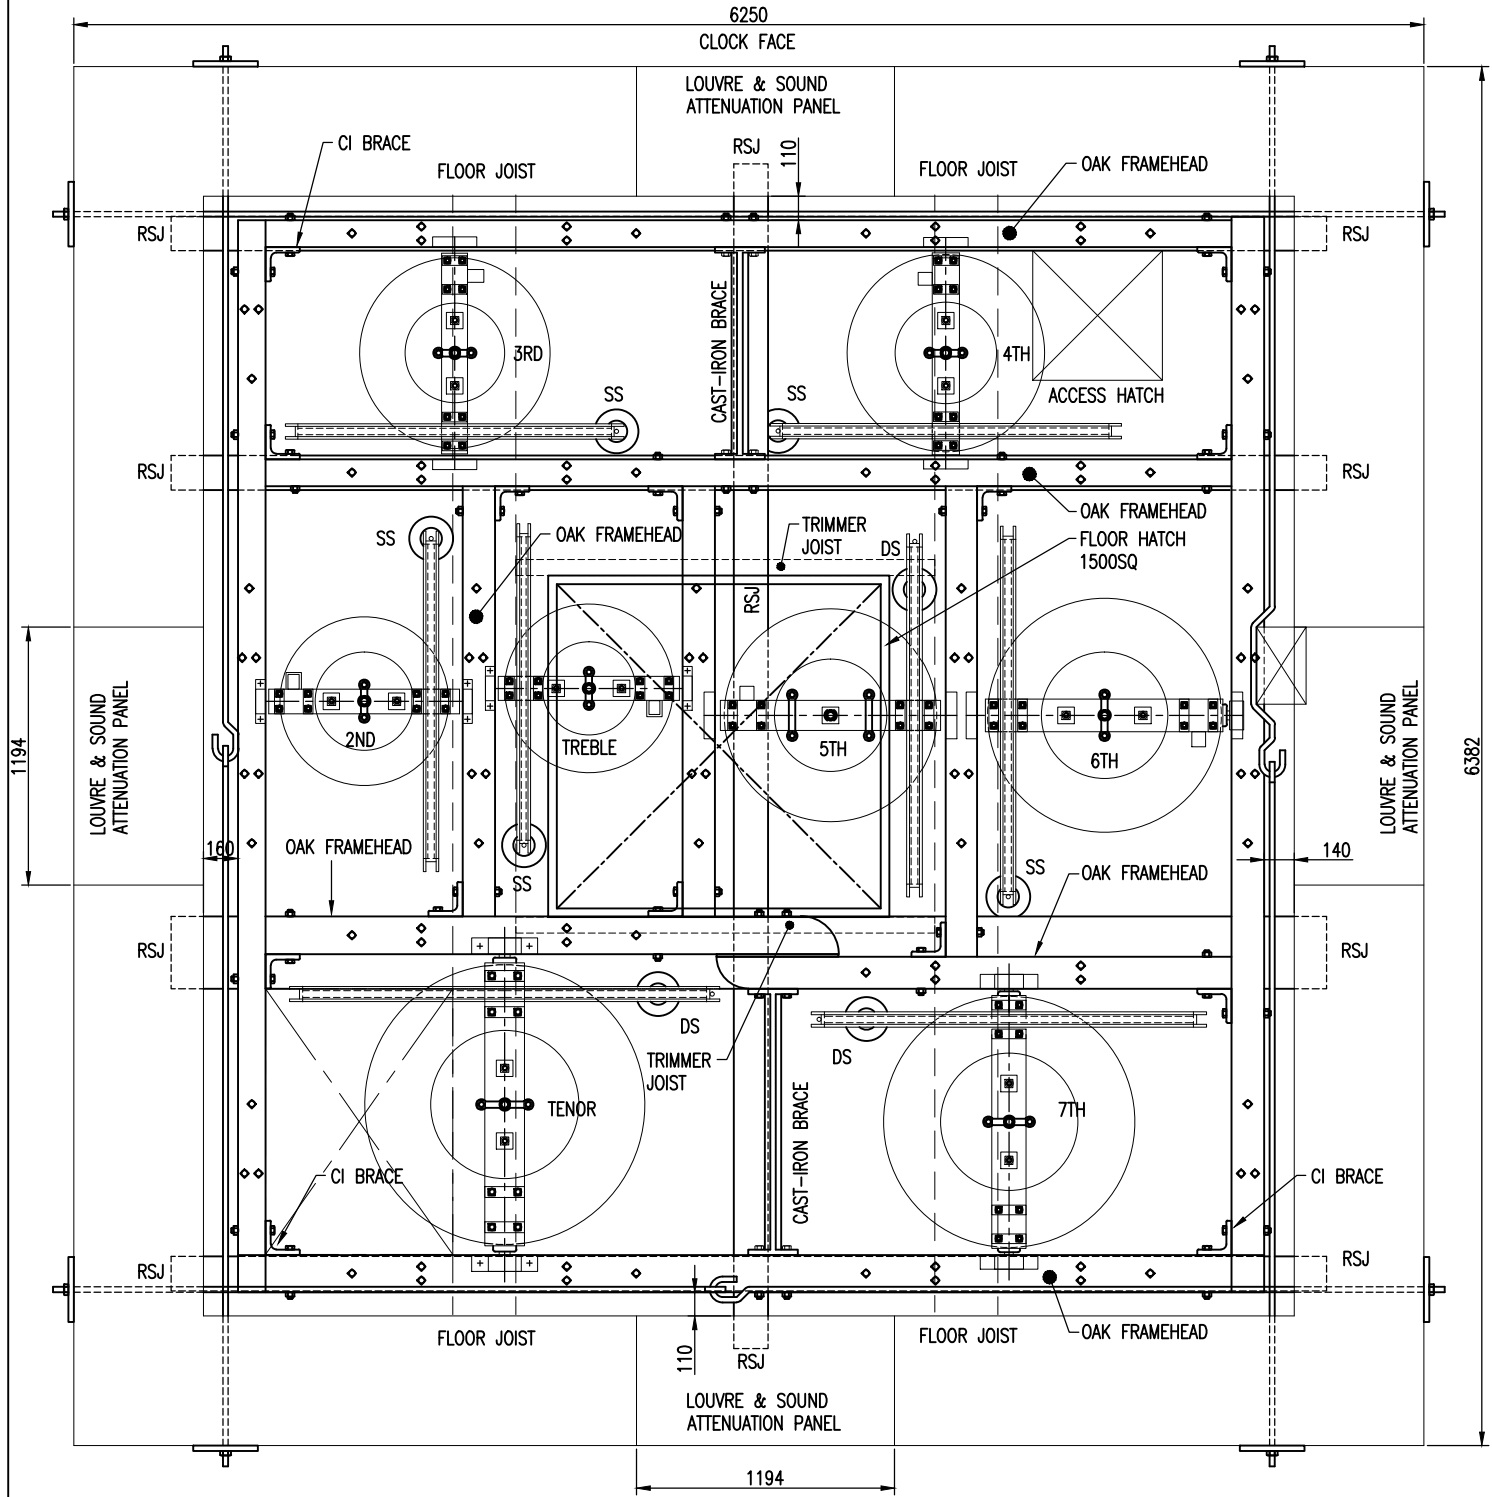


- Legend:
- RSJ Rolled Steel Joist
  - SS Single Sheeve
  - DS Double Sheeve
  - CI Cast Iron



|   |  |                                       |                 |             |                     |
|---|--|---------------------------------------|-----------------|-------------|---------------------|
| CLIENT:-<br>PCC ST MARYS ALMONDSBURY                  |  | TITLE:-<br>PLAN<br>ALMONDSBURY BELFRY |                 |             |                     |
| PROJECT:-<br>ALMONDSBURY BELLS<br>RESTORATION PROJECT |  | SCALE<br>1:35                         | DATE<br>OCT2016 | DRAWN<br>GA | CHECKED<br>APPROVED |
| DRAWING No.<br>ABRP-SK1                               |  |                                       |                 | SIZE<br>A4  | ISSUE<br>-          |

The copyright of this document is held by CAD Drafting Co Ltd.  
Prior consent is required to reproduce this information.

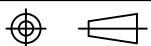

All dimensions are in millimeters.  
Do not scale this drawing.